


NOTES:
 Do Not Scale.
 Rev of all dimensions, areas and sections.
 Verify all dimensions on site before commencing any work on site in planning and design.
 All materials, components and workmanship are to comply with the relevant British Standards, Codes of Practice, and appropriate manufacturers recommendations that from time to time shall apply.
 Furnish detailed work, see relevant drawings.
 This drawing and design are copyright of Clague LLP Registration number 0033664.

Rev	Date	Description
A	13/10/2023	First Issue

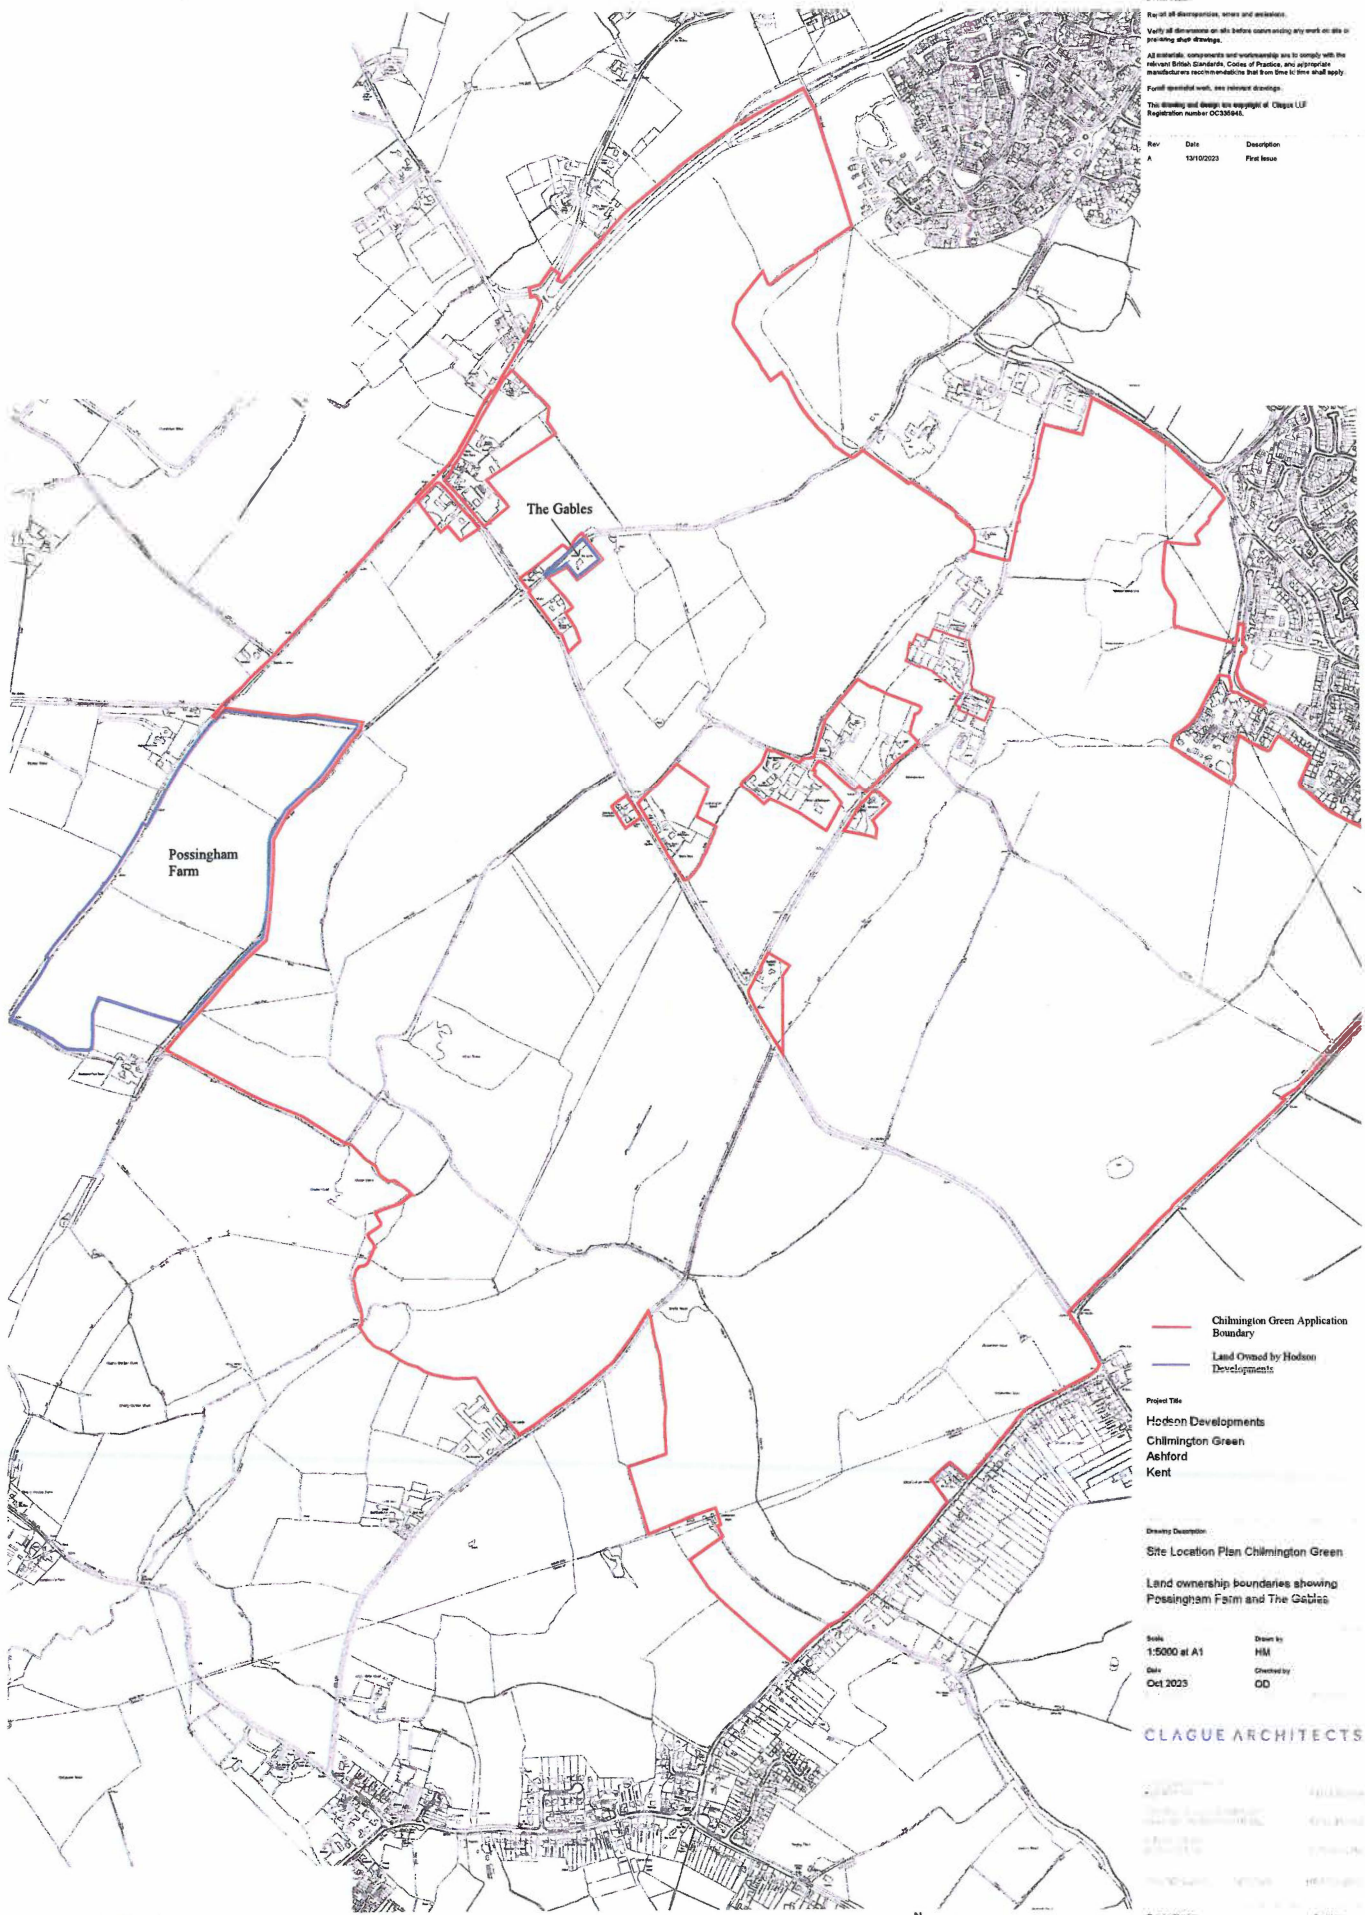

— Chilmington Green Application Boundary
 — Land Owned by Hodson Developments

Project Title
 Hodson Developments
 Chilmington Green
 Ashford
 Kent


Drawing Description
 Site Location Plan Chilmington Green
 Land ownership boundaries showing Possingham Farm and The Gables

Scale 1:5000 at A1
Date Oct 2023

Drawn by HM
Checked by OD

CLAGUE ARCHITECTS

Proposed Masterplan at Chilmington Green

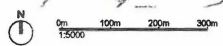

Drawing Number 29892D
Revision A